

Notes


1. Mount signs with jersey barrier brackets as needed
2. Traffic control devices shall not encroach into the adjacent lane
3. Drum and channelizer spacing at 50 MPH | Taper = 40' | Tangent = 40'
4. All traffic control shall adhere to current MUTCD & OTTCH guidelines
5. Adjust to field conditions

45.518915, -122.687007

FRAME 1	FRAME 2
RIGHT LN CLOSED 1-5 N	PREPARE TO MERGE LEFT

Place PCMS 1/2 mile prior to Road Work Ahead sign

45.510986, -122.688722

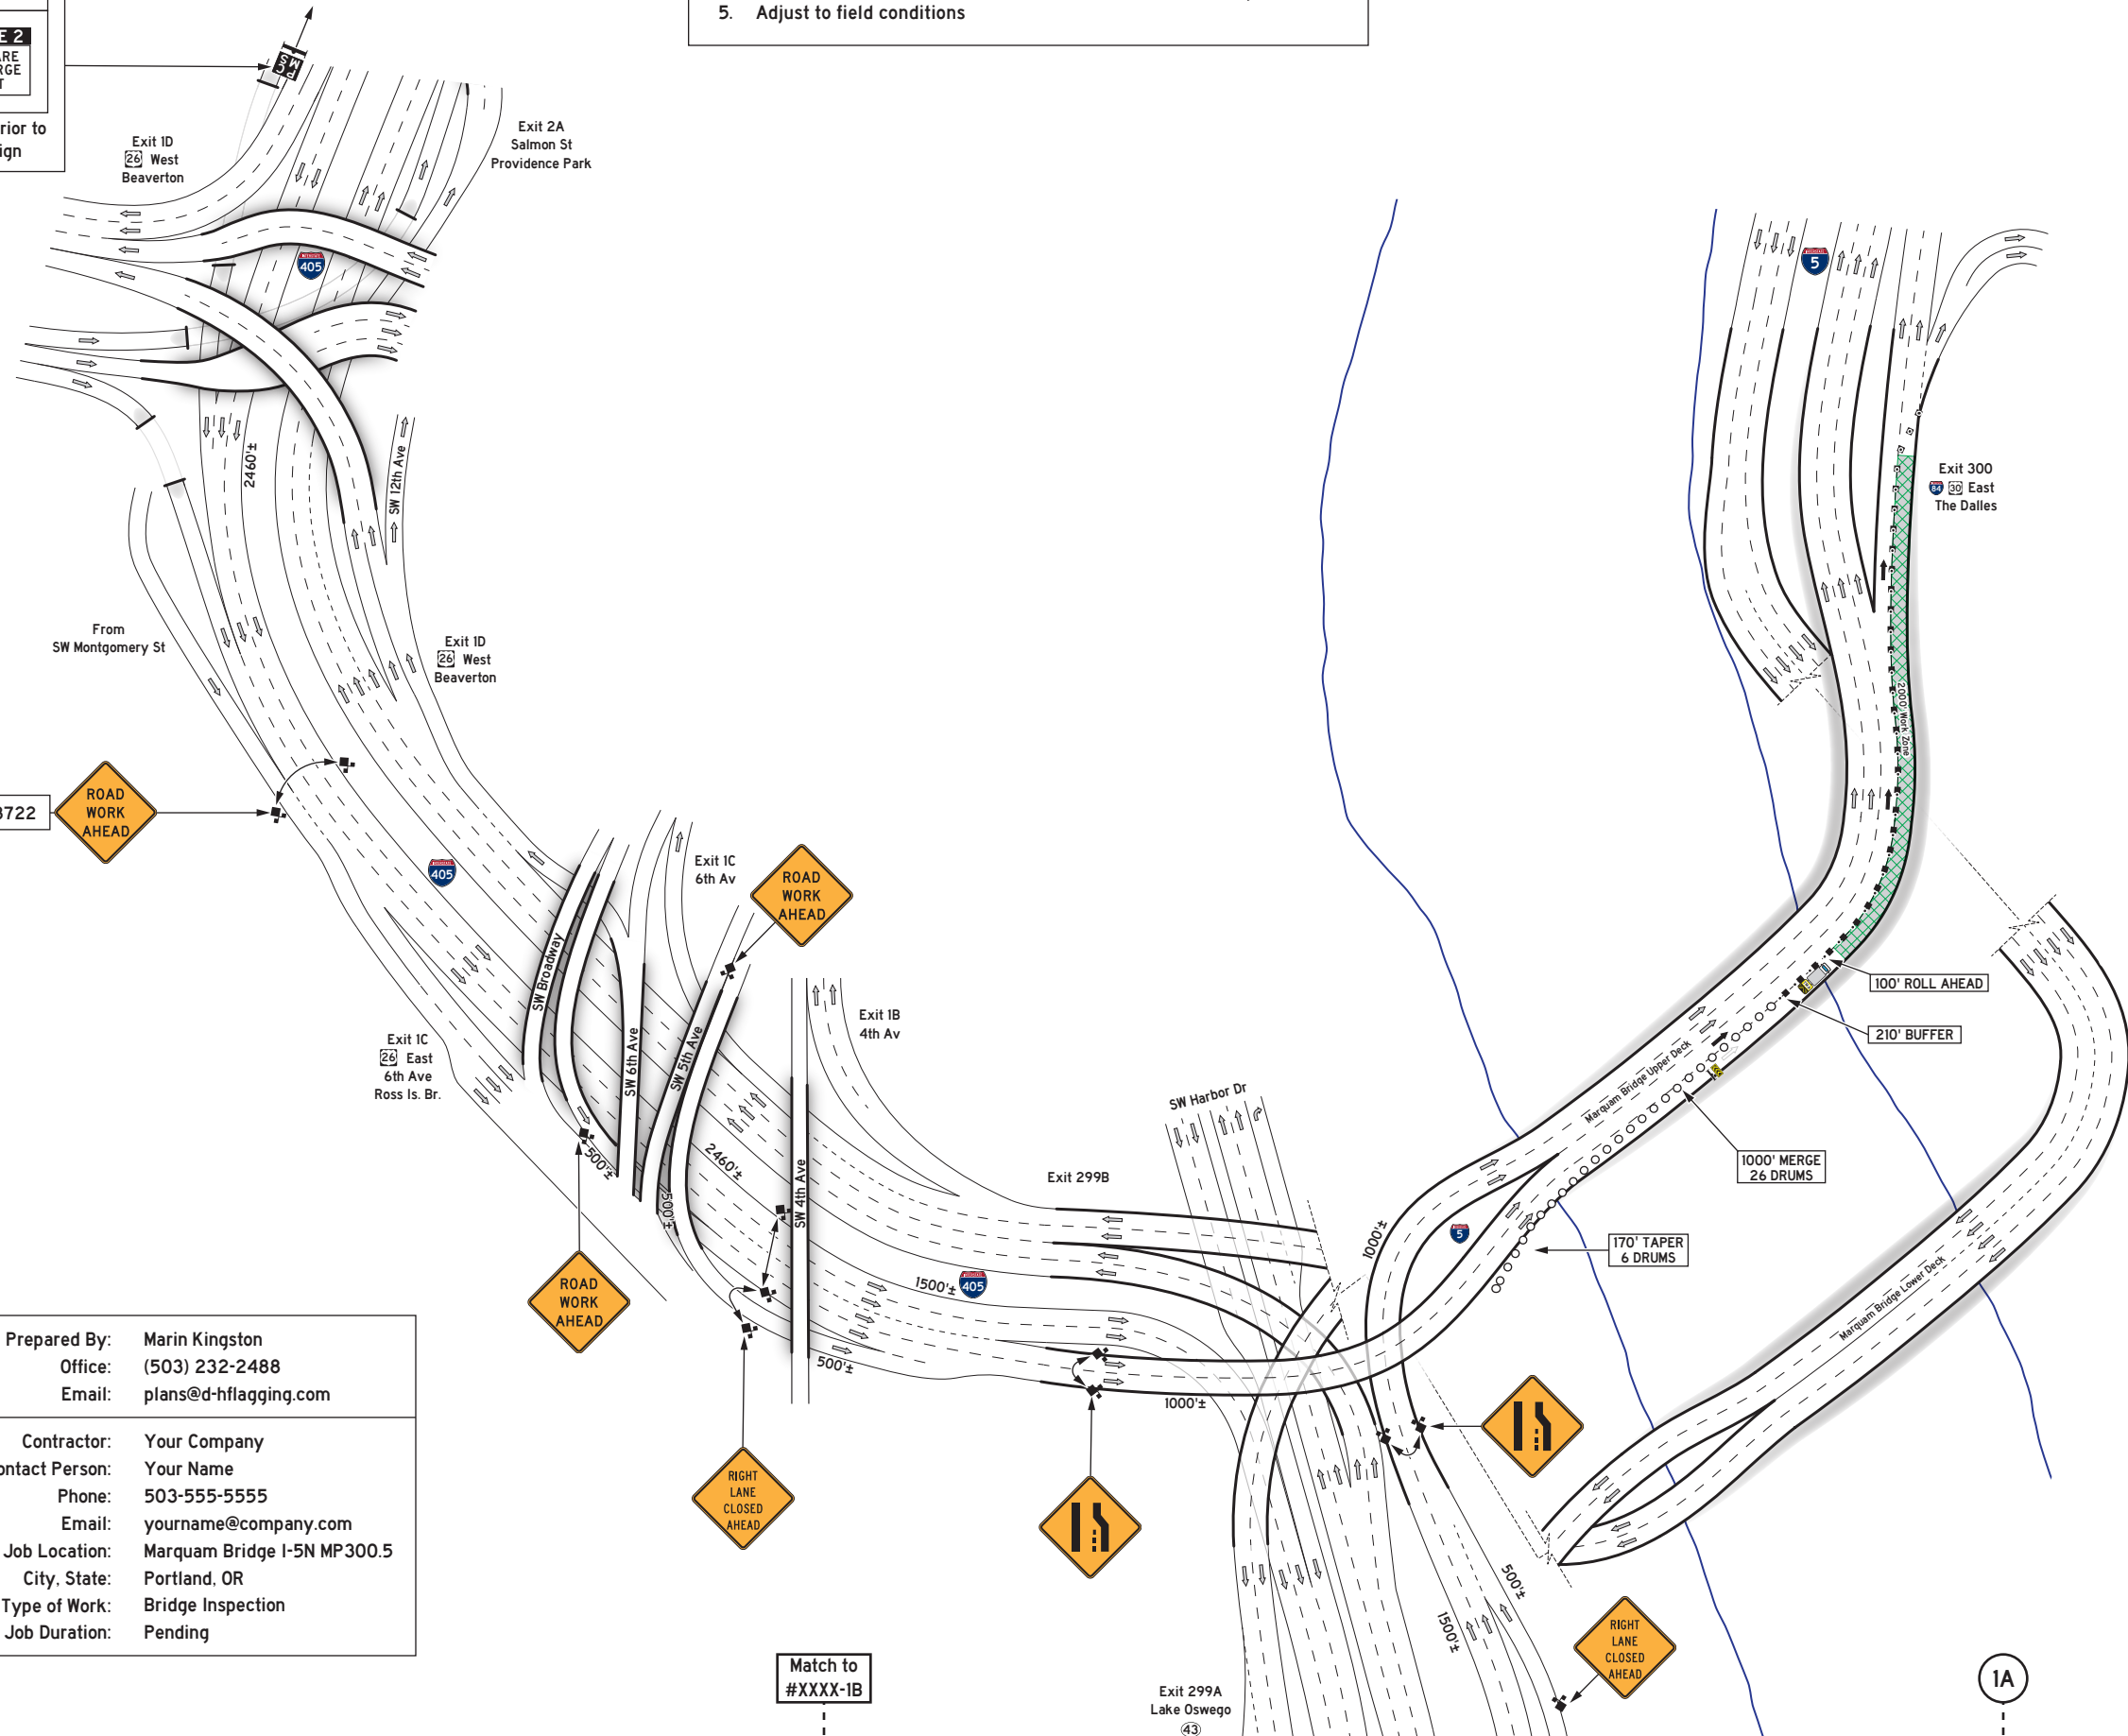

Equipment List

- 7 Road Work Ahead
- 6 Right Lane Closed Ahead
- 4 Transition
- 1 TMA
- 1 Arrow Board with Type III Barricade
- 2 PCMS Boards
- 60 42" Channelizers
- 32 Plastic Drums
- 3 Jersey Barrier Brackets

Legend

- 48" x 48" Signs w/ Flags
- 42" Channelizers
- Plastic Drums
- Work Zone
- PCMS Board
- Type III Barricade
- Truck Mounted Attenuator
- Arrow Board

Match to
#XXXX-1B

1A




**D&H
FLAGGING**
- WOMEN OWNED BUSINESS -

D&H PLAN #XXXX-1A
February 24, 2021

Prepared By: Marin Kingston
Office: (503) 232-2488
Email: plans@d-hflagging.com

Contractor: Your Company
Contact Person: Your Name
Phone: 503-555-5555
Email: yourname@company.com
Job Location: Marquam Bridge I-5N MP300.5
City, State: Portland, OR
Type of Work: Bridge Inspection
Job Duration: Pending

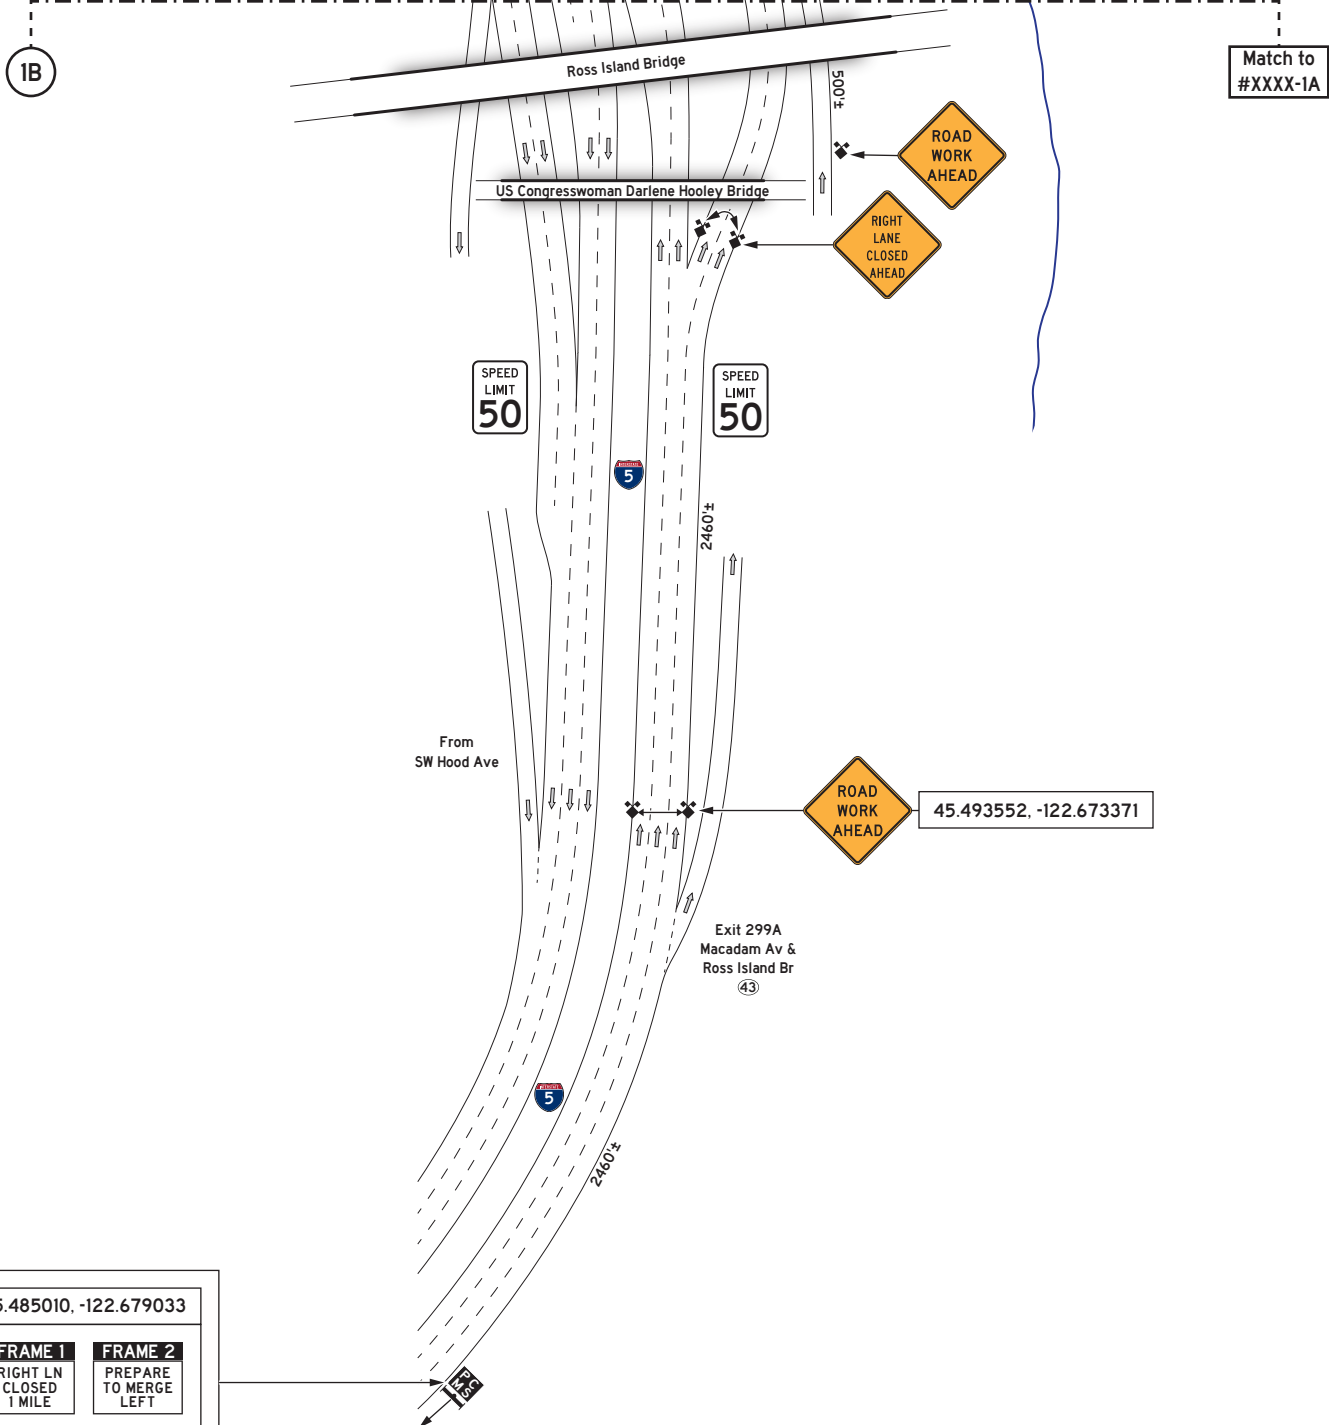

45.485010, -122.679033

FRAME 1	FRAME 2
RIGHT LN CLOSED 1 MILE	PREPARE TO MERGE LEFT

Place PCMS 1/2 mile prior to Road Work Ahead sign

Legend

- 48" x 48" Signs w/ Flags
- 42" Channelizers
- Plastic Drums
- Work Zone
- PCMS Board
- Type III Barricade
- Truck Mounted Attenuator
- Arrow Board

D&H FLAGGING
- WOMEN OWNED BUSINESS -

D&H PLAN #XXXX-1B
February 24, 2021

Prepared By: **Marin Kingston**
Office: (503) 232-2488
Email: plans@d-hflagging.com

Contractor: Your Company
Contact Person: Your Name
Phone: 503-555-5555
Email: yourname@company.com
Job Location: Marquam Bridge I-5N MP300.5
City, State: Portland, OR
Type of Work: Bridge Inspection
Job Duration: Pending